


1 NORTH CANOPY ELEVATION
DP2.0 3/8" = 1'-0"

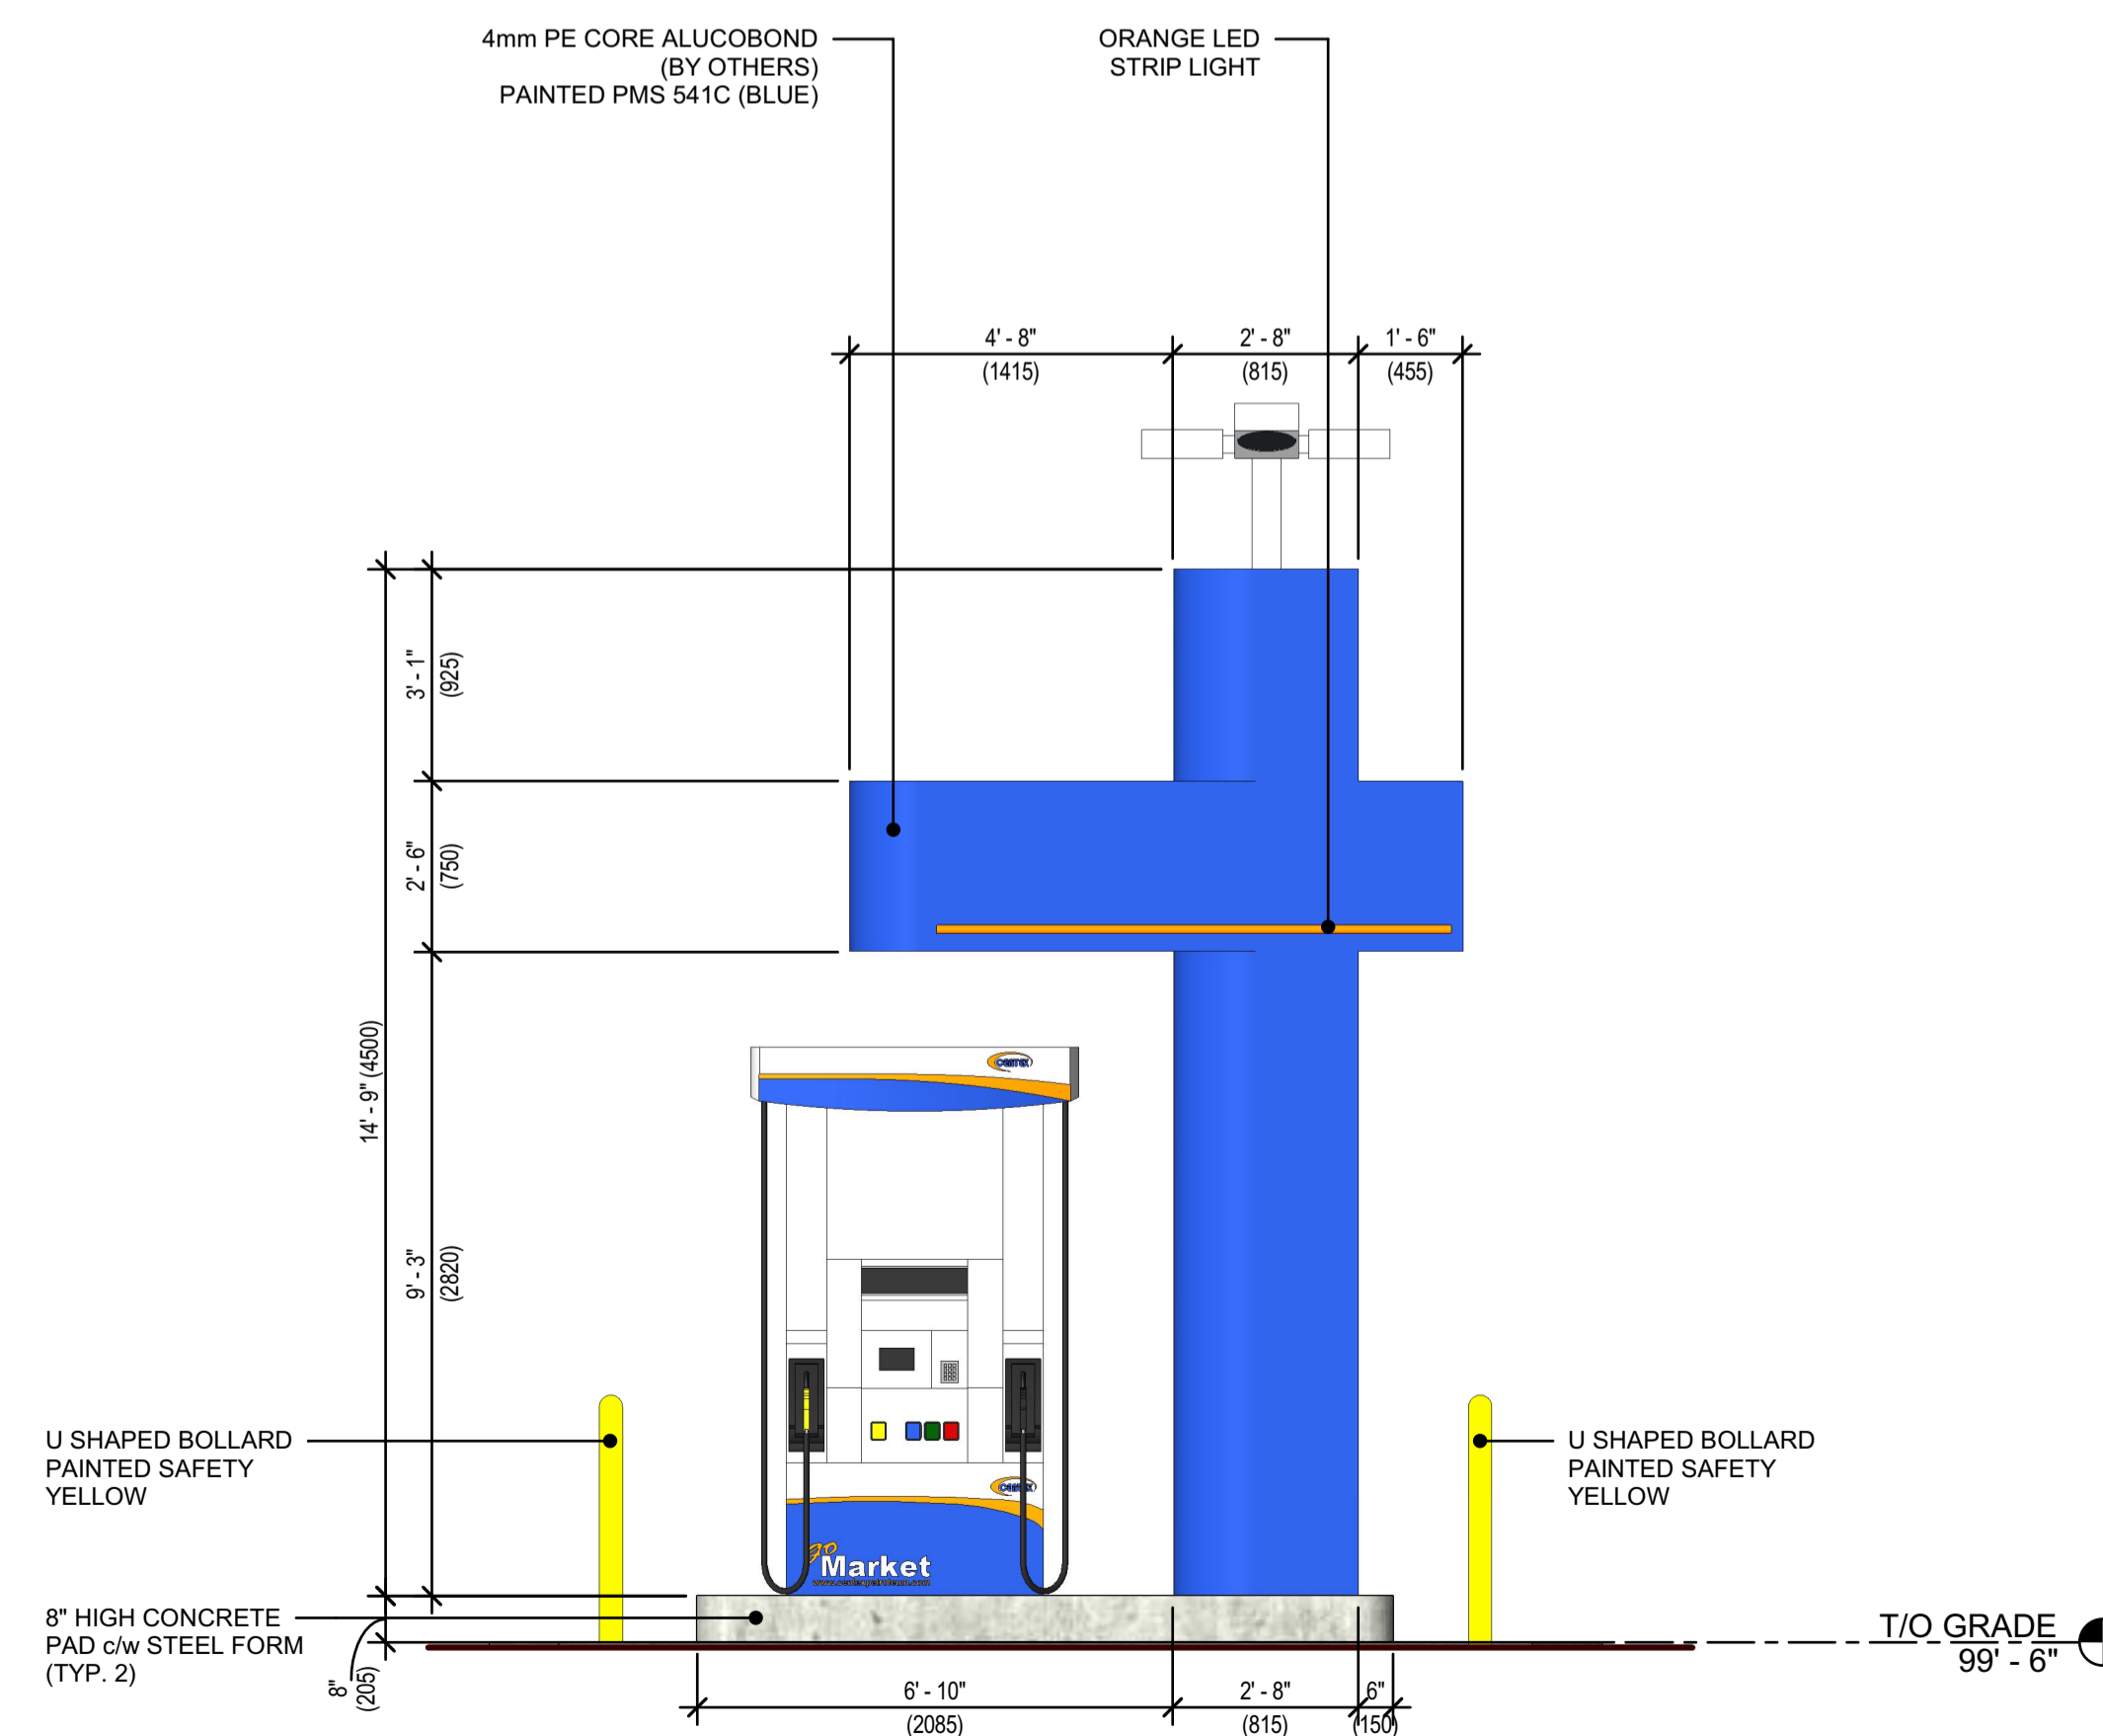

2 EAST CANOPY ELEVATION
DP2.0 3/8" = 1'-0"

GENERAL NOTES

IMPERIAL :
ALL DIMENSIONS ARE IN FEET AND INCHES UNLESS OTHERWISE NOTED.
METRIC IN BRACKETS.
VERIFY ALL DIMENSIONS. DO NOT SCALE THIS DRAWING.
REPORT INCONSISTENCIES AND OMISSIONS TO THE ARCHITECT/DESIGNER FOR CLARIFICATION BEFORE COMMENCING WITH THE WORK.
THIS DRAWING IS TO BE READ IN CONJUNCTION WITH ENTIRE ARCHITECTURAL PACKAGE.

REV	DATE	DESCRIPTION
7	16OCT19	ISSUED FOR CANOPY DP

BP#:
DP#:

COM-TECH Drafting and Design Services
306B 1235 25th Avenue SE phone: 403.283.3040
Calgary, AB T2G 1R7 fax: 403.282.0399
www.comtechdesign.com

CLIENT: CENTEX PETROLEUM	
CONTACT PERSON: AKBAR LAIWALLA	
PROJECT: 99 STREET, EDMONTON CENTEX	
MUNICIPAL ADDRESS: 8616 - 99th STREET NW EDMONTON, ALBERTA	LEGAL ADDRESS: LOT: 16-17 BLOCK: 107 PLAN: 19

CANOPY ELEVATIONS & RENDERING

DRAWN BY: JLC	DATE: 13 SEP 19	DP2.0
SCALE: 3/8" = 1'-0"	CHECKED BY:	