



99TH ST.

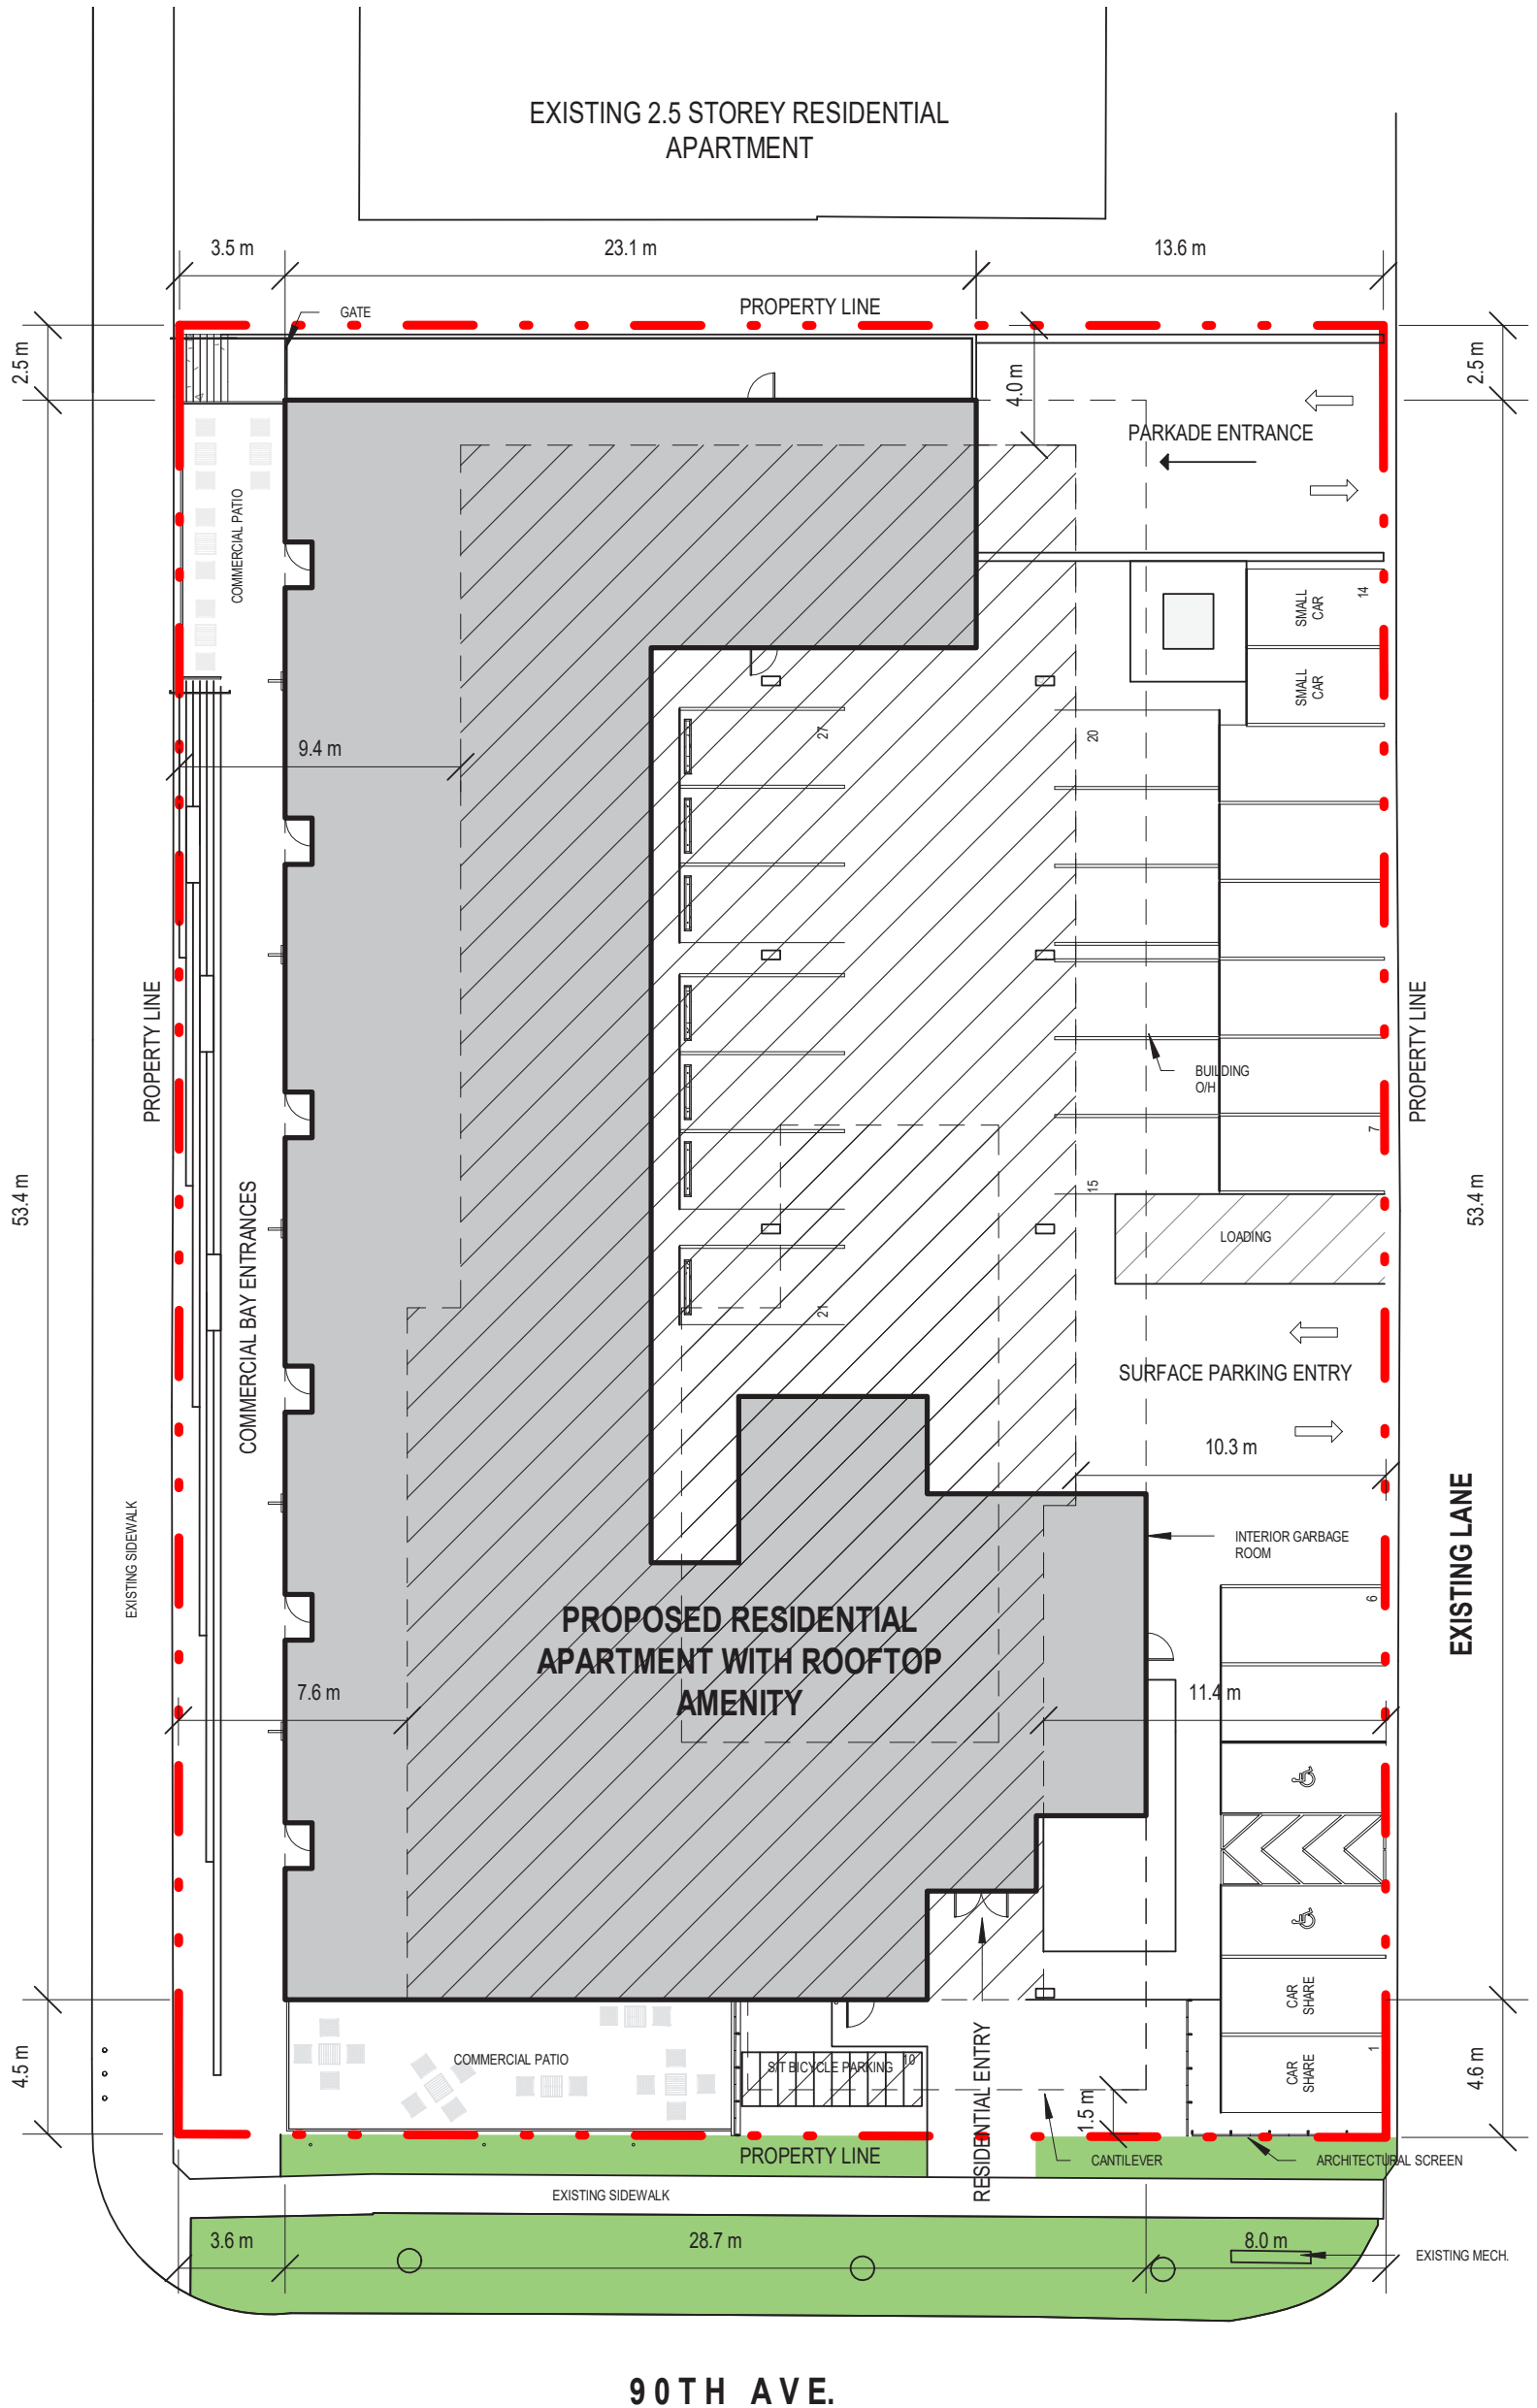

90TH AVE.



99TH ST.

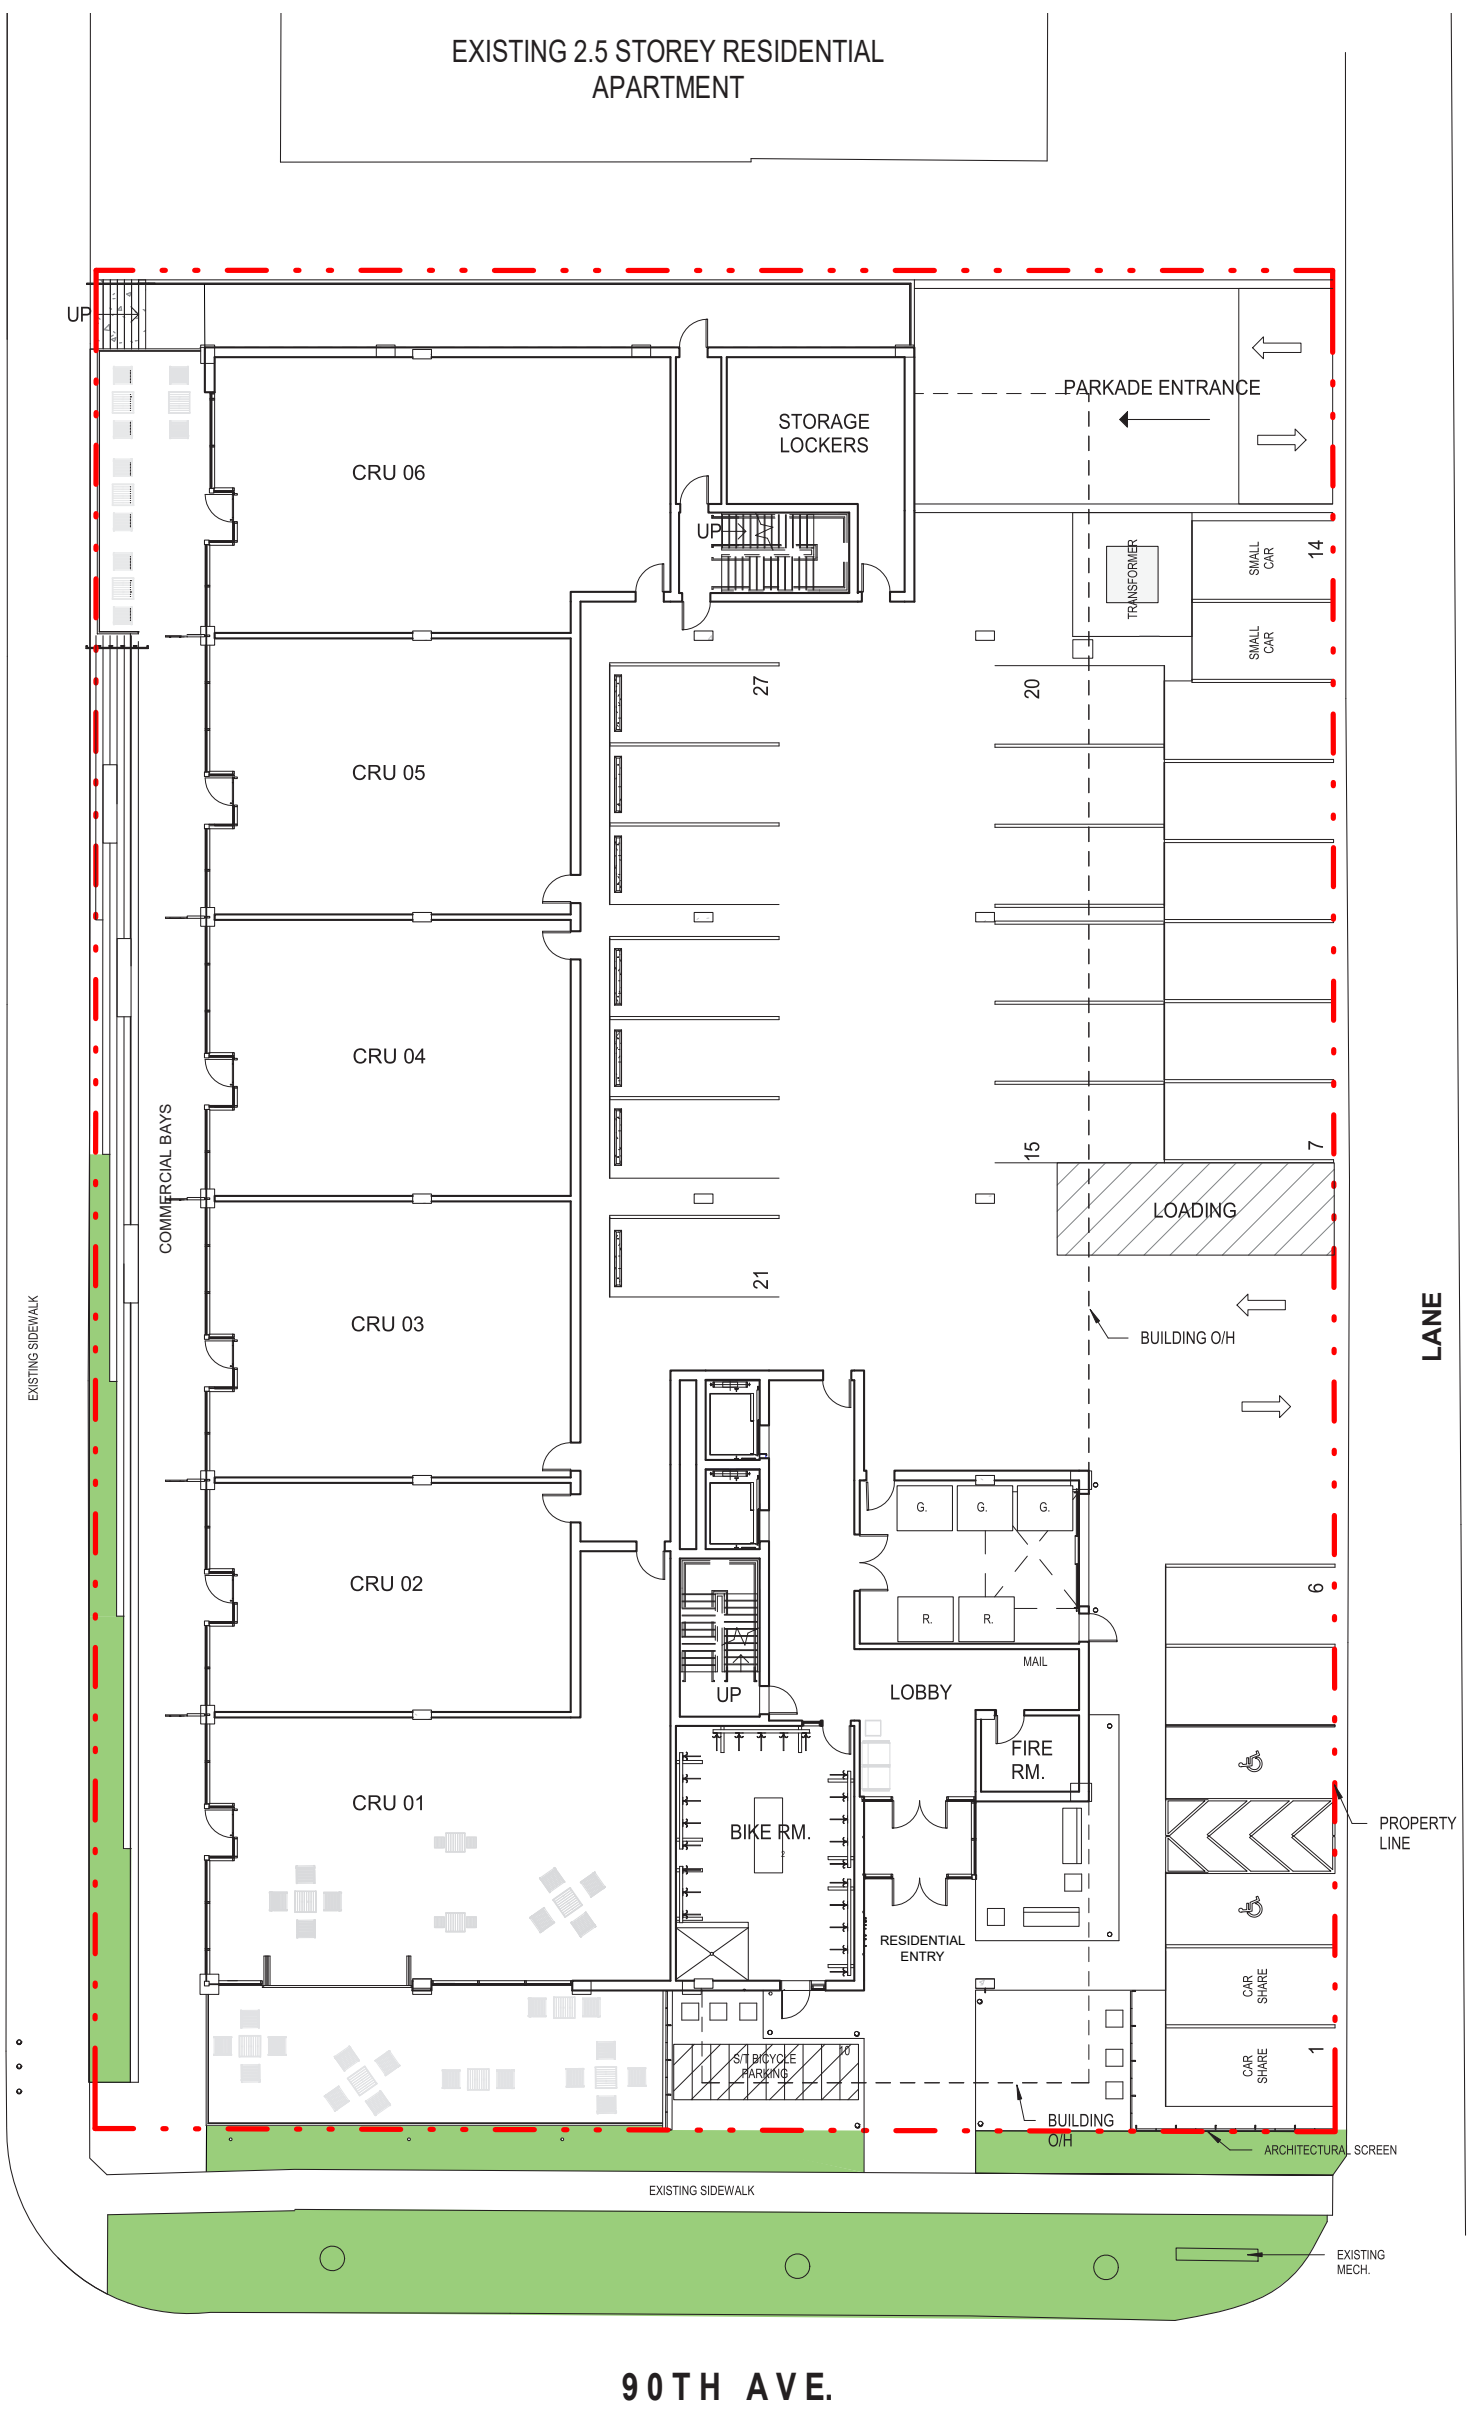

90TH AVE.

EXISTING LOW DENSITY RESIDENTIAL

